




Reference levende væg

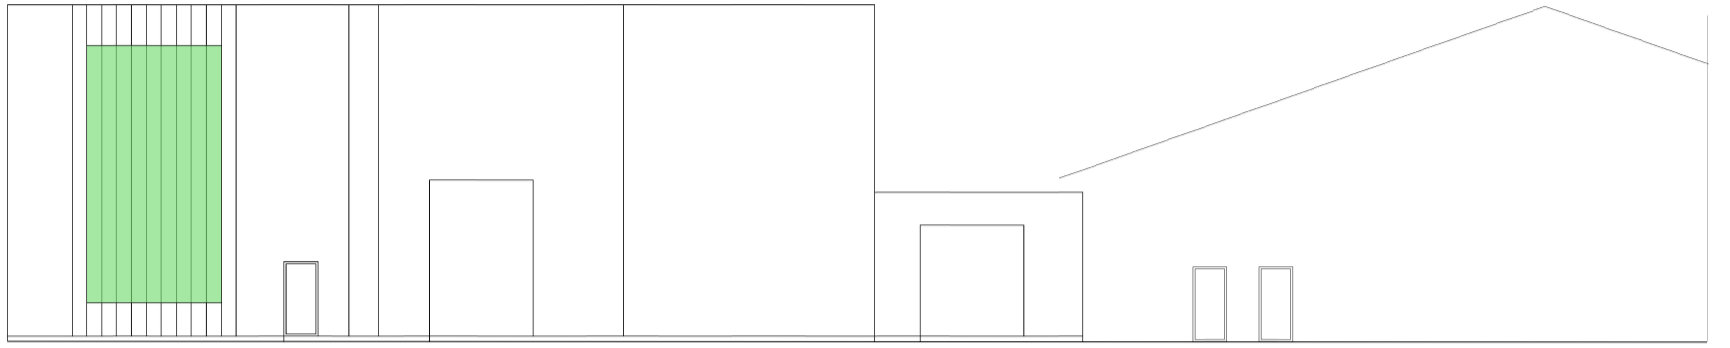

Facade Nord




Reference foto



Reference foto



Reference foto eksisterende facade

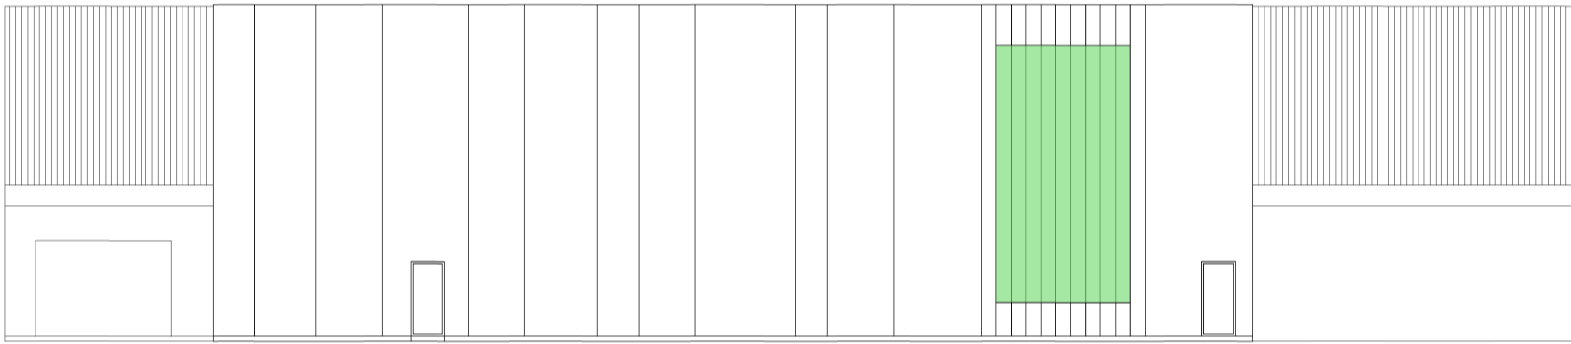

Facade Øst



Reference facadeudtryk



Reference facadeudtryk



Reference levende væg